


To Shed 6
Conference Sessions

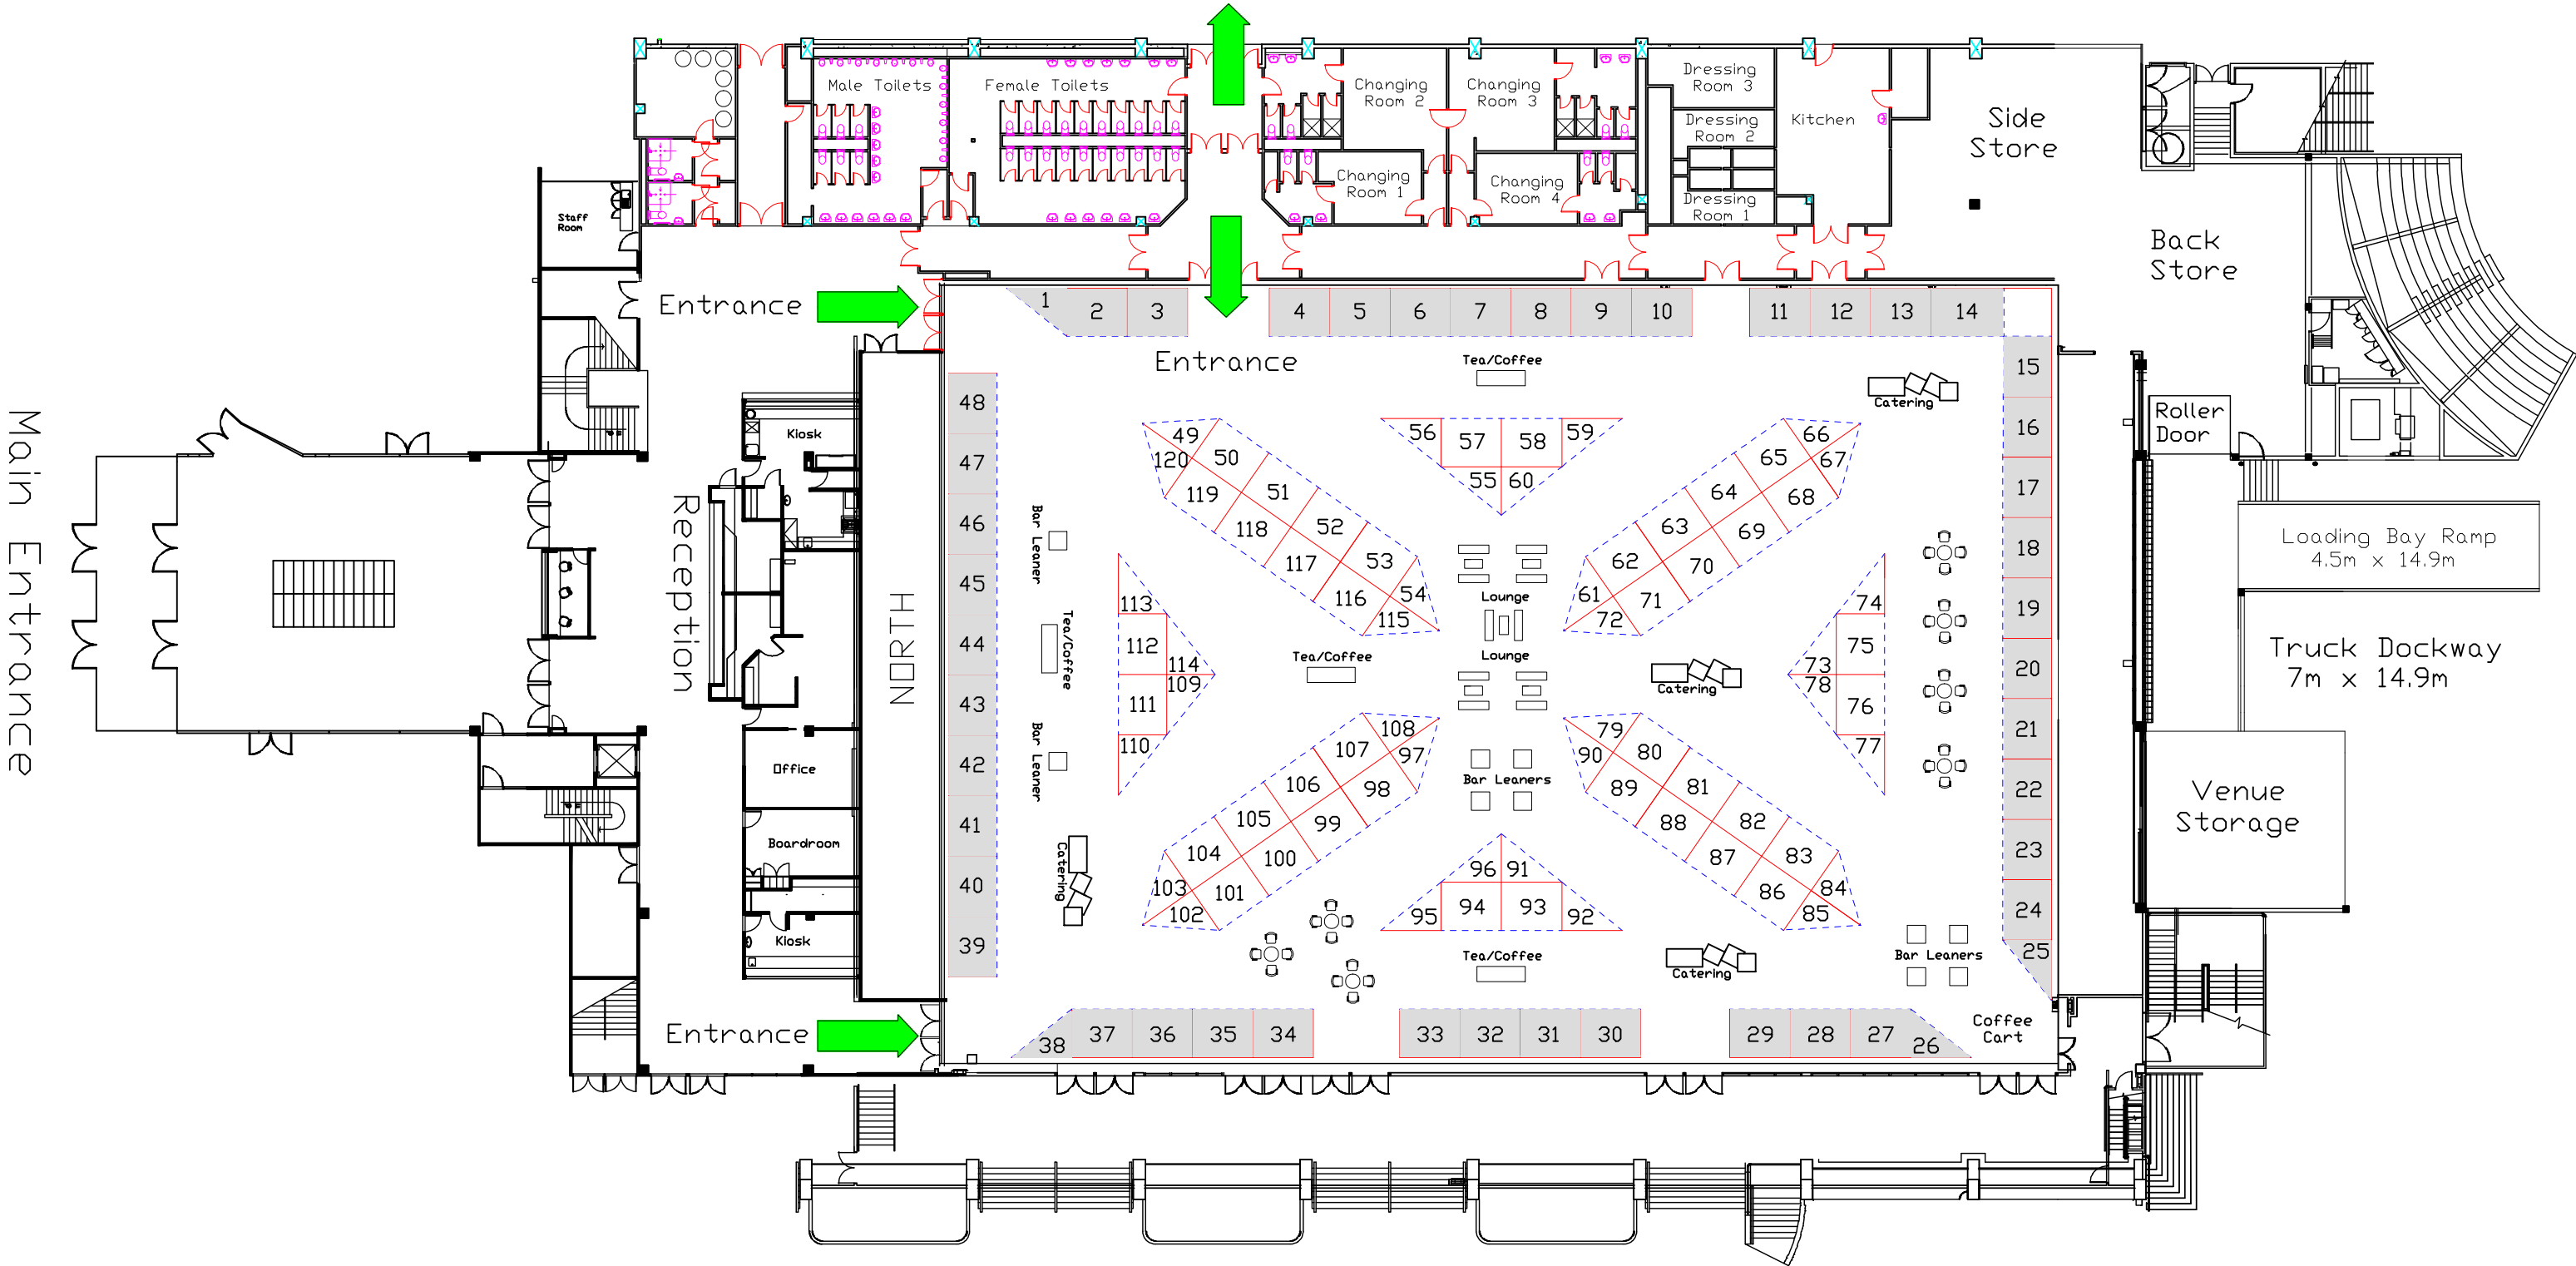

EEA CONFERENCE 2015 Provisional Site Plan

TSB ARENA / SHED 6 - WELLINGTON

Drawn By: Craig Jenkins
Date: 14.10.2014
Version: 6
Panel System: Corinthian
Stands: 3m x 2.4m

Copyright of the drawing is reserved by Displayworks Limited and is issued on the condition that it is not copied, reproduced or disclosed to any third party either complete or in part without the prior approval of Displayworks Limited.